


LEGEND:

- AUDIO LINE
- SPEAKER LINE
- CONTROL NETWORK
- AUDIO + CONTROL NETWORK
- FLEXNET SERIAL BUS
- BACKUP SPEAKER LINE
- GPIO/CONTACT CLOSURE
- EMERGENCY POWER SUPPLY

GENERAL NOTES:

- Sistema ONE-500
- Mic MPS- 8Z
- Mic A1
- GBM
- VAP-1
- Override
- CH42-TN

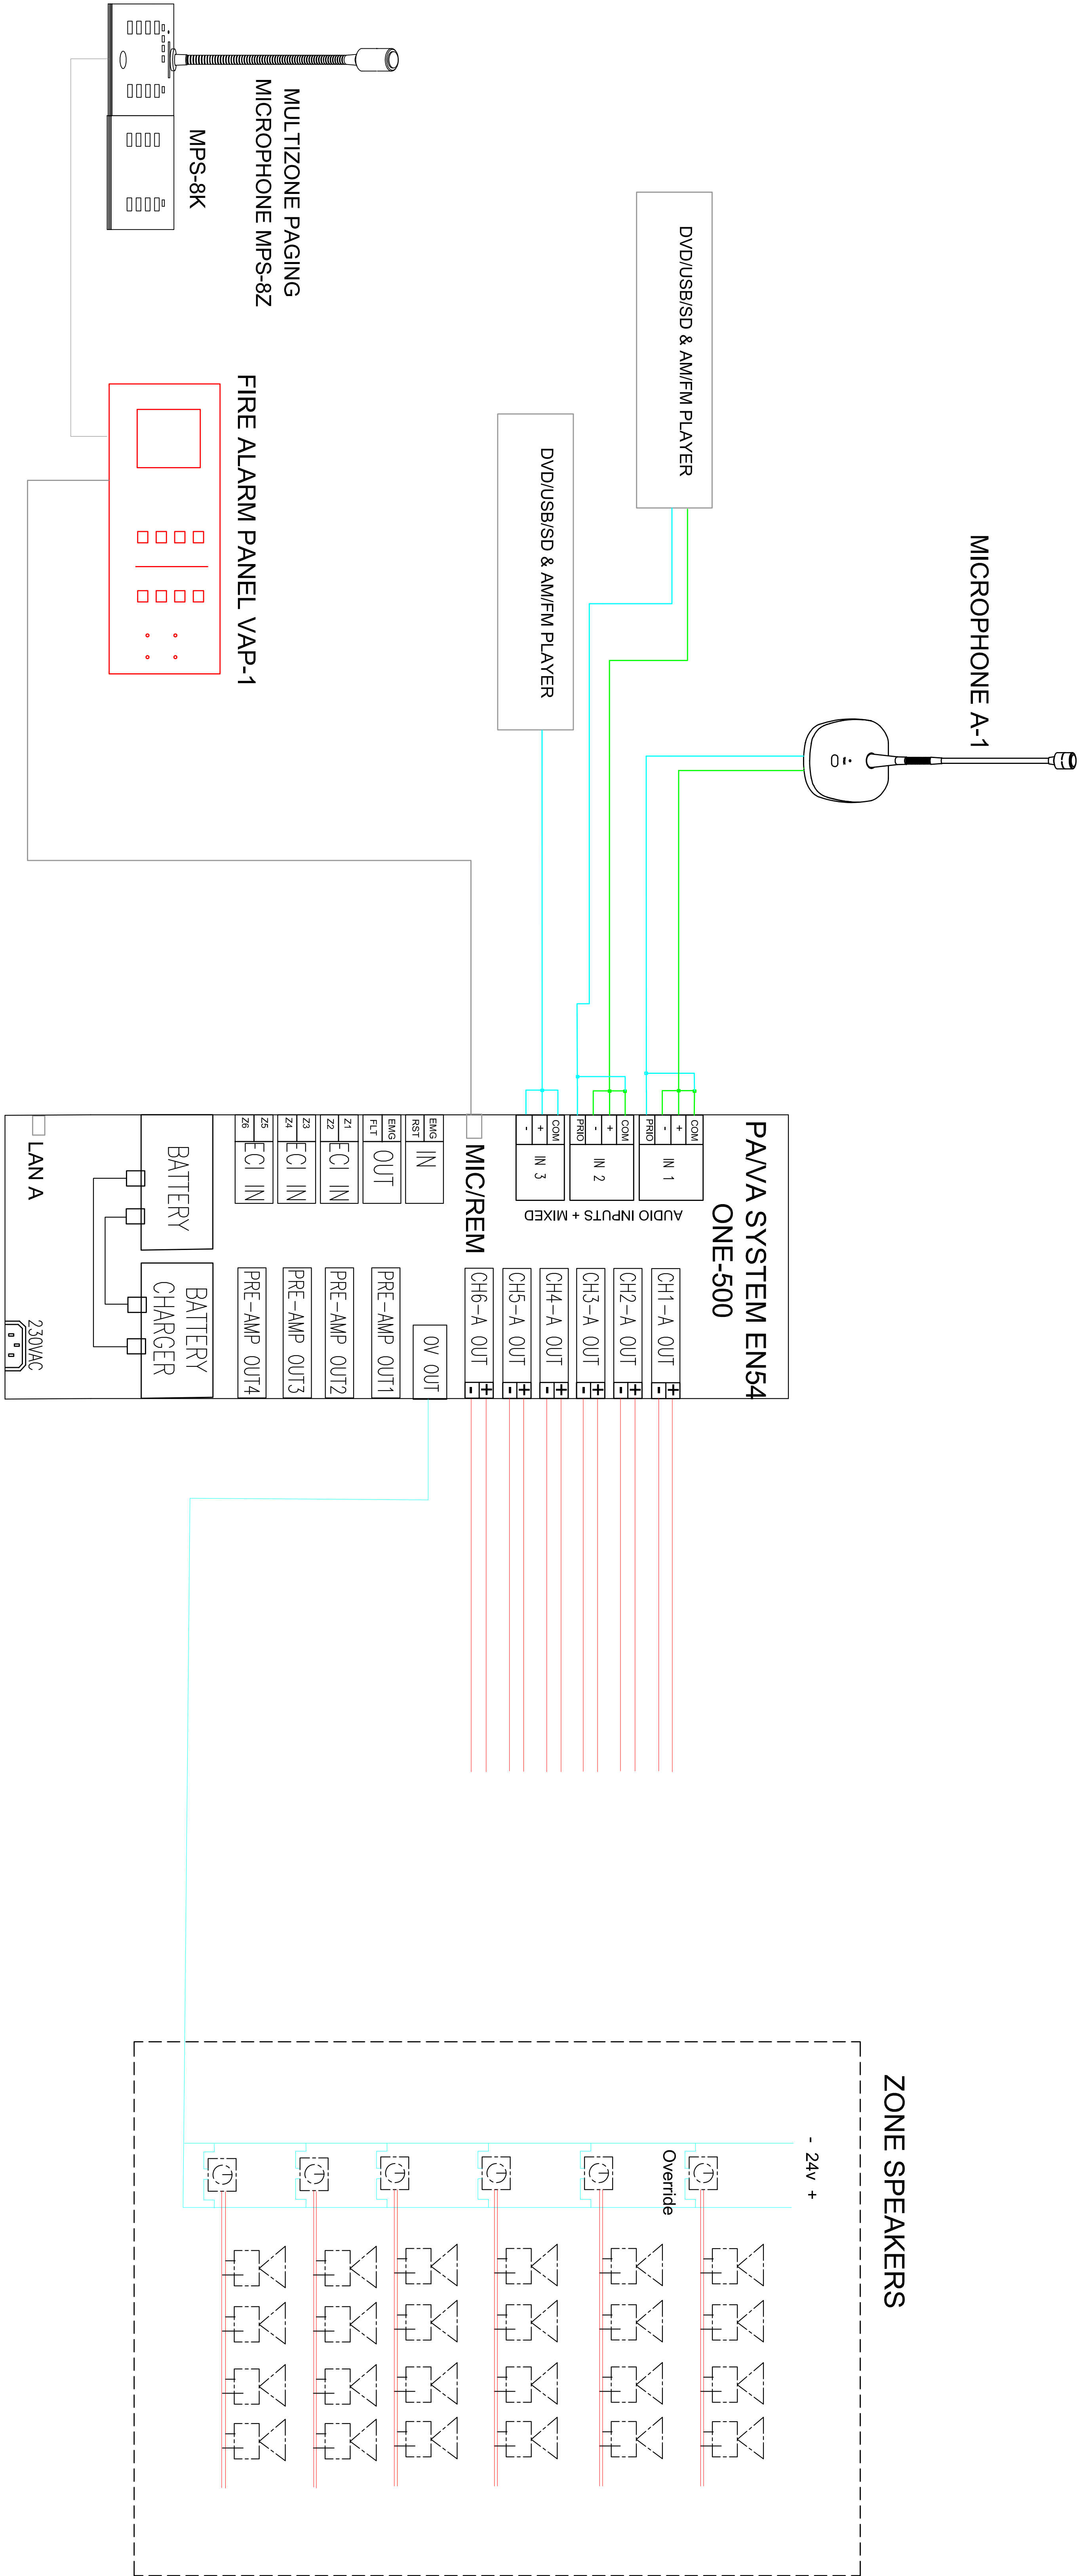


REFERENCE DRAWINGS

TENDER DRAWING

REV.	DESCRIPTION	DATE	DWN	CHKD	APPD	APPD
1		07/06/18	ADF			
0		06/05/18	ADF			

AV CONSULTANT :

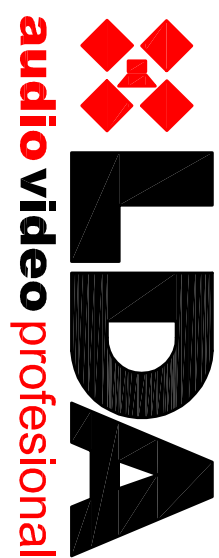

TITLE

PA/VA SYSTEM EN 54
DIAGRAMA TIPO ONE-500

THIS IS A CAD DRAWING AND MUST NOT BE ALTERED MANUALLY						
DRAWING NUMBER:	SCALE:	MIS	ORIG. DWG SIZE:	A1	REV.	
XX-XX-XX-XX		ShL	001	of	END	0